


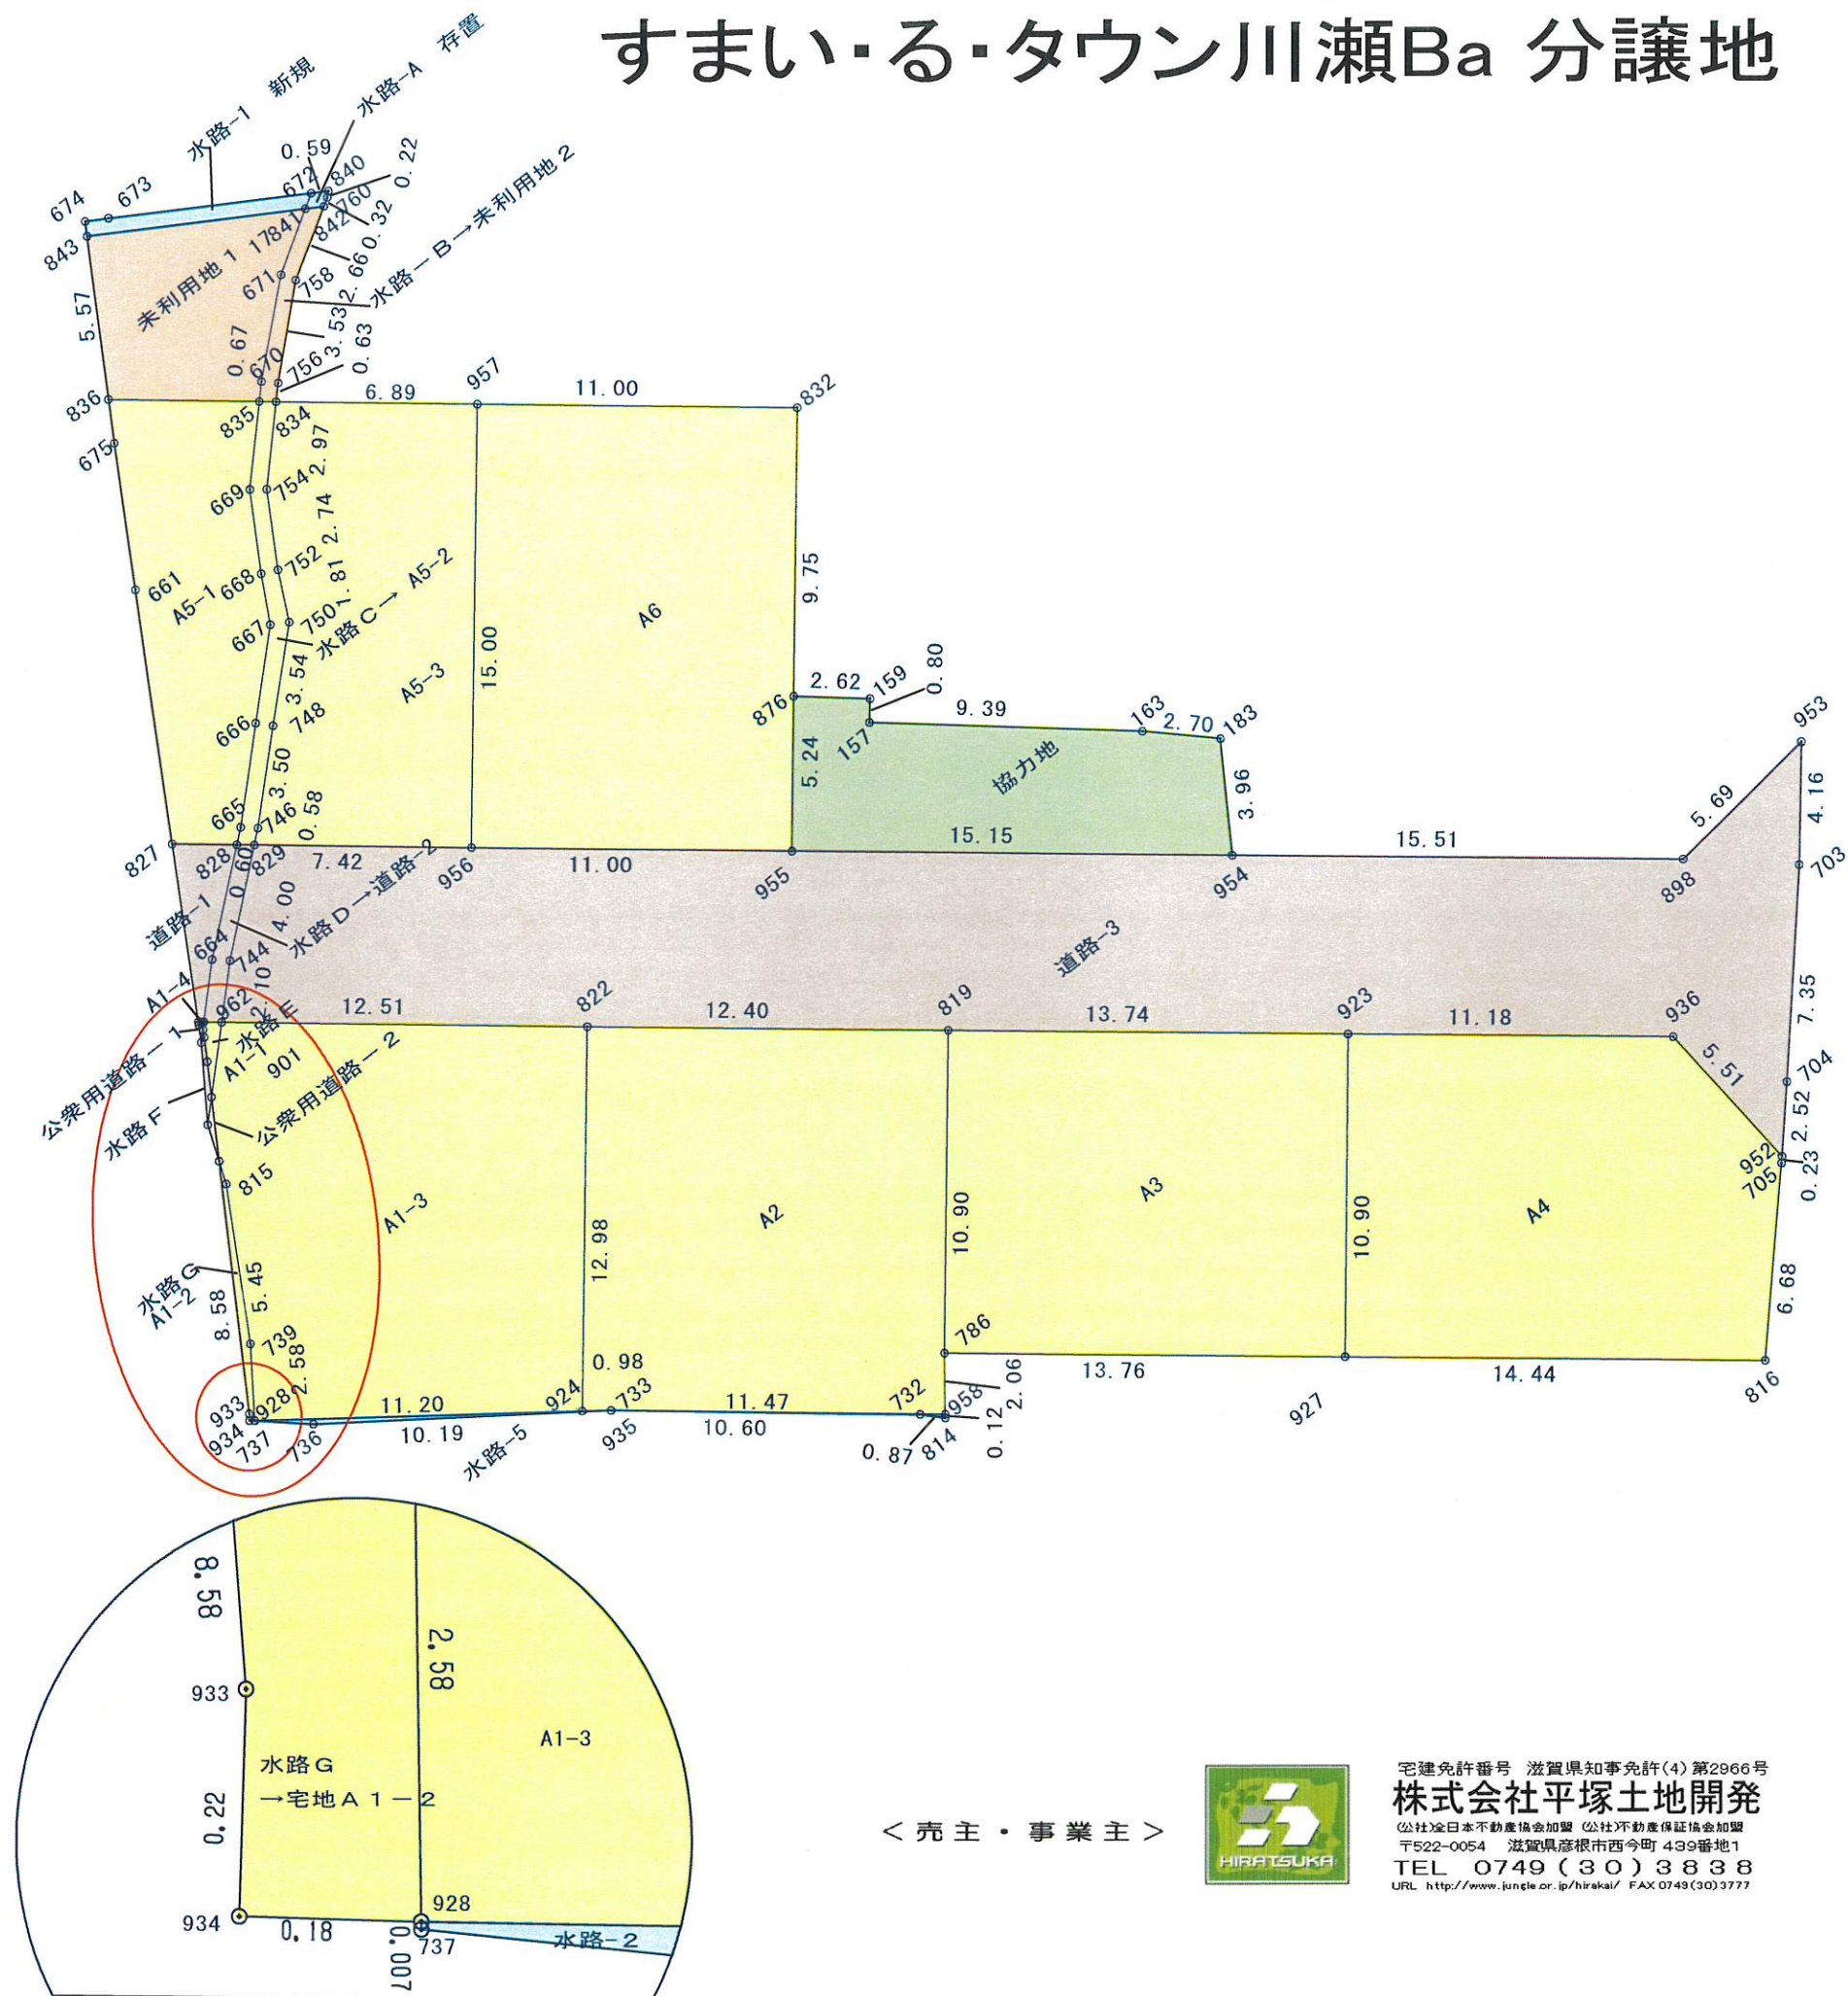

＜売主・事業主＞



宅建免許番号 滋賀県知事免許(4) 第2966号  
株式会社平塚土地開発  
（公社）全日本不動産協会加盟 （公社）不動産保証協会加盟  
〒522-0054 滋賀県彦根市西今町 439番地1  
TEL 0749 (30) 3838  
URL <http://www.jungle.or.jp/hirakai/> FAX 0749 (30) 3777



## すまい・る・タウン川瀬Ba 分譲地

| 地番  | 1号地-1      |           |        |               |                     |
|-----|------------|-----------|--------|---------------|---------------------|
| 測点  | Xn         | Yn        | ΔX     | ΔX×Yn         | 距離                  |
| 961 | -85785.720 | 21058.823 | 0.189  | 3980.117547   | 0.26                |
| 963 | -85785.905 | 21058.639 | -0.418 | -8802.511102  | 0.26                |
| 904 | -85789.138 | 21058.515 | -0.951 | -20025.647765 | 0.83                |
| 901 | -85786.856 | 21059.096 | -1.758 | -37020.132768 | 1.20                |
| 964 | -85787.896 | 21057.482 | 0.762  | 16045.801284  | 2.55                |
| 962 | -85786.094 | 21059.298 | 2.176  | 45825.032448  | 0.60                |
| 倍面積 |            |           |        |               | 1.659644            |
| 面積  |            |           |        |               | 0.8298220           |
| 地積  |            |           |        |               | 0.82 m <sup>2</sup> |
| 坪数  |            |           |        |               | 0.26 坪              |

| 地番  | 1号地-2      |           |        |                |                     |
|-----|------------|-----------|--------|----------------|---------------------|
| 測点  | Xn         | Yn        | ΔX     | ΔX×Yn          | 距離                  |
| 965 | -85780.774 | 21056.374 | -5.630 | -139603.759620 | 8.68                |
| 933 | -85797.165 | 21052.012 | -7.676 | -159490.042912 | 0.22                |
| 934 | -85797.350 | 21051.876 | -0.295 | -6231.355296   | 0.18                |
| 928 | -85797.461 | 21052.026 | 2.031  | 42756.662775   | 2.58                |
| 739 | -85796.319 | 21053.479 | 6.926  | 145816.363998  | 5.45                |
| 816 | -85790.638 | 21056.099 | 5.545  | 116766.068966  | 0.80                |
| 倍面積 |            |           |        |                | 3.927900            |
| 面積  |            |           |        |                | 1.9639500           |
| 地積  |            |           |        |                | 1.96 m <sup>2</sup> |
| 坪数  |            |           |        |                | 0.69 坪              |

| 地番  | 1号地-3      |           |        |                |                       |
|-----|------------|-----------|--------|----------------|-----------------------|
| 測点  | Xn         | Yn        | ΔX     | ΔX×Yn          | 距離                    |
| 962 | -85786.094 | 21059.298 | 5.942  | 125134.348716  | 2.56                  |
| 964 | -85787.896 | 21057.482 | -3.690 | -77491.533760  | 2.18                  |
| 965 | -85789.774 | 21056.374 | -2.339 | -55567.770986  | 0.80                  |
| 816 | -85790.638 | 21056.099 | -5.545 | -116756.088965 | 5.45                  |
| 739 | -85796.319 | 21053.473 | -6.926 | -145816.363998 | 2.58                  |
| 928 | -85797.461 | 21052.026 | -8.722 | -183615.762050 | 11.20                 |
| 924 | -85804.041 | 21061.098 | 3.623  | 76804.358054   | 12.98                 |
| 822 | -85793.838 | 21069.132 | 17.947 | 378127.712004  | 12.51                 |
| 倍面積 |            |           |        |                | 318.929025            |
| 面積  |            |           |        |                | 159.4645125           |
| 地積  |            |           |        |                | 159.46 m <sup>2</sup> |
| 坪数  |            |           |        |                | 48.23 坪               |

| 地番  | 1号地-4      |           |        |              |                     |
|-----|------------|-----------|--------|--------------|---------------------|
| 測点  | Xn         | Yn        | ΔX     | ΔX×Yn        | 距離                  |
| 961 | -85785.720 | 21058.823 | 0.233  | 4906.705759  | 0.07                |
| 959 | -85785.672 | 21058.782 | -0.185 | -3895.807970 | 0.26                |
| 963 | -85785.905 | 21058.639 | -0.048 | -1010.514672 | 0.26                |
| 倍面積 |            |           |        |              | 0.020117            |
| 面積  |            |           |        |              | 0.0100585           |
| 地積  |            |           |        |              | 0.01 m <sup>2</sup> |
| 坪数  |            |           |        |              | 0.00 坪              |

| 地番  | 2号地        |           |         |                |                       |
|-----|------------|-----------|---------|----------------|-----------------------|
| 測点  | Xn         | Yn        | ΔX      | ΔX×Yn          | 距離                    |
| 822 | -85793.838 | 21069.132 | -2.531  | -53325.973092  | 12.98                 |
| 924 | -85804.041 | 21061.098 | -10.781 | -227059.697638 | 0.98                  |
| 935 | -85804.619 | 21061.894 | -7.689  | -161944.902966 | 11.47                 |
| 958 | -85811.730 | 21070.895 | -5.468  | -115004.944910 | 2.08                  |
| 786 | -85810.077 | 21072.128 | 10.220  | 215367.148150  | 10.99                 |
| 819 | -85801.510 | 21078.974 | 16.239  | 342298.834886  | 12.40                 |
| 倍面積 |            |           |         |                | 321.464540            |
| 面積  |            |           |         |                | 160.7322700           |
| 地積  |            |           |         |                | 160.73 m <sup>2</sup> |
| 坪数  |            |           |         |                | 48.62 坪               |

| 地番  | 3号地        |           |         |                |                       |
|-----|------------|-----------|---------|----------------|-----------------------|
| 測点  | Xn         | Yn        | ΔX      | ΔX×Yn          | 距離                    |
| 819 | -85801.510 | 21078.974 | -0.062  | -1308.890188   | 10.90                 |
| 786 | -85810.077 | 21072.128 | -17.094 | -359995.234752 | 13.76                 |
| 927 | -85818.894 | 21082.944 | 0.062   | 1307.142528    | 10.90                 |
| 923 | -85810.016 | 21089.675 | 17.084  | 360296.007700  | 13.74                 |
| 倍面積 |            |           |         |                | 300.026288            |
| 面積  |            |           |         |                | 150.0126440           |
| 地積  |            |           |         |                | 150.01 m <sup>2</sup> |
| 坪数  |            |           |         |                | 45.37 坪               |

| 地番  | 5号地        |           |         |                |                       |
|-----|------------|-----------|---------|----------------|-----------------------|
| 測点  | Xn         | Yn        | ΔX      | ΔX×Yn          | 距離                    |
| 923 | -85810.016 | 21089.675 | -1.667  | -34945.691476  | 10.90                 |
| 927 | -85818.894 | 21082.944 | -17.617 | -369309.930048 | 14.44                 |
| 816 | -85827.532 | 21094.296 | -4.009  | -84567.032664  | 6.68                  |
| 795 | -85822.603 | 21098.809 | 5.103   | 107667.222327  | 0.23                  |
| 962 | -85822.429 | 21099.963 | 5.666   | 119546.724358  | 5.51                  |
| 936 | -85816.937 | 21098.465 | 12.414  | 261916.344510  | 11.18                 |
| 倍面積 |            |           |         |                | 307.737009            |
| 面積  |            |           |         |                | 153.8685040           |
| 地積  |            |           |         |                | 153.86 m <sup>2</sup> |
| 坪数  |            |           |         |                | 46.64 坪               |

| 地番  | 6号地-1      |           |         |                |                      |
|-----|------------|-----------|---------|----------------|----------------------|
| 測点  | Xn         | Yn        | ΔX      | ΔX×Yn          | 距離                   |
| 835 | -85770.203 | 21073.092 | 5.365   | 113057.084930  | 5.17                 |
| 836 | -85767.002 | 21069.016 | 1.908   | 40199.682528   | 1.49                 |
| 675 | -85768.295 | 21098.273 | -6.675  | -119582.449275 | 5.01                 |
| 661 | -85772.677 | 21065.841 | -11.980 | -252368.775130 | 8.68                 |
| 827 | -85780.276 | 21061.624 | -3.965  | -188817.469160 | 2.20                 |
| 828 | -85781.642 | 21063.360 | -0.974  | -20515.712640  | 0.60                 |
| 665 | -85781.249 | 21063.824 | 2.872   | 60495.302528   | 3.55                 |
| 663 | -85778.770 | 21065.374 | 4.823   | 101603.121802  | 3.37                 |
| 667 | -85776.425 | 21068.786 | 3.897   | 82106.098012   | 1.74                 |
| 668 | -85774.673 | 21069.592 | 4.059   | 85521.473928   | 2.87                 |
| 669 | -85772.367 | 21071.009 | 4.670   | 98401.812030   | 2.99                 |
| 倍面積 |            |           |         |                | 118.979503           |
| 面積  |            |           |         |                | 59.4897515           |
| 地積  |            |           |         |                | 59.48 m <sup>2</sup> |
| 坪数  |            |           |         |                | 17.90 坪              |

| 地番  | 6号地-2      |           |        |                |                     |
|-----|------------|-----------|--------|----------------|---------------------|
| 測点  | Xn         | Yn        | ΔX     | ΔX×Yn          | 距離                  |
| 834 | -85770.560 | 21073.636 | 2.515  | 52999.940826   | 0.57                |
| 835 | -85770.203 | 21073.092 | -1.307 | -33079.059174  | 2.99                |
| 669 | -85772.367 | 21071.009 | -4.670 | -98401.812030  | 2.87                |
| 668 | -85774.873 | 21069.592 | -4.059 | -85521.473928  | 1.74                |
| 667 | -85776.425 | 21068.786 | -3.897 | -82106.098012  | 3.37                |
| 666 | -85778.770 | 21069.374 | -4.823 | -101603.121802 | 3.55                |
| 665 | -85781.249 | 21063.824 | -2.872 | -60495.302528  | 0.60                |
| 828 | -85781.642 | 21063.360 | -0.764 | -18092.407040  | 0.60                |
| 829 | -85782.013 | 21063.832 | 0.007  | 147.446824     | 0.68                |
| 746 | -85781.635 | 21064.276 | 2.813  | 59253.805575   | 3.50                |
| 748 | -85779.200 | 21066.793 | 4.891  | 102827.016633  | 3.54                |
| 750 | -85776.764 | 21069.362 | 4.086  | 86088.413132   | 1.81                |
| 752 | -85776.114 | 21070.132 | 4.036  | 85039.052752   | 2.74                |
| 754 | -85772.718 | 21071.480 | 4.594  | 95959.619920   | 2.97                |
| 倍面積 |            |           |        |                | 13.120847           |
| 面積  |            |           |        |                | 9.0804235           |
| 地積  |            |           |        |                | 9.08 m <sup>2</sup> |
| 坪数  |            |           |        |                | 2.74 坪              |

| 地番  | 6号地-3      |           |        |                |                       |
|-----|------------|-----------|--------|----------------|-----------------------|
| 測点  | Xn         | Yn        | ΔX     | ΔX×Yn          | 距離                    |
| 957 | -85774.824 | 21078.949 | 16.050 | 338317.131450  | 6.89                  |
| 834 | -85770.560 | 21073.636 | 2.106  | 44380.864710   | 2.97                  |
| 754 | -85772.718 | 21071.480 | -4.564 | -95959.619920  | 2.74                  |
| 752 | -85776.114 | 21070.132 | -4.036 | -85039.052752  | 1.81                  |
| 750 | -85776.764 | 21069.362 | -4.086 | -86088.413132  | 3.54                  |
| 748 | -85779.200 | 21066.793 | -4.891 | -102827.016633 | 3.50                  |
| 746 | -85781.635 | 21064.276 | -2.813 | -59253.805575  | 0.58                  |
| 829 | -85782.013 | 21063.832 | -1.975 | -104792.564200 | 7.42                  |
| 956 | -85786.610 | 21069.669 | 7.189  | 151469.850441  | 15.00                 |
| 倍面積 |            |           |        |                | 206.474389            |
| 面積  |            |           |        |                | 103.2371945           |
| 地積  |            |           |        |                | 103.23 m <sup>2</sup> |
| 坪数  |            |           |        |                | 31.22 坪               |

| 地番  | 7号地        |           |         |                |                       |
|-----|------------|-----------|---------|----------------|-----------------------|
| 測点  | Xn         | Yn        | ΔX      | ΔX×Yn          | 距離                    |
| 832 | -85781.630 | 21078.949 | 14.474  | 305221.806808  | 11.00                 |
| 957 | -85774.824 | 21078.949 | -1.980  | -104973.166020 | 15.00                 |
| 956 | -85786.610 | 21069.669 | -18.592 | -391727.286048 | 11.00                 |
| 955 | -85793.416 | 21078.312 | -2.688  | -56658.502656  | 5.24                  |
| 876 | -85789.298 | 21081.654 | 11.786  | 248467.195444  | 9.75                  |
| 倍面積 |            |           |         |                | 330.047328            |
| 面積  |            |           |         |                | 165.0236640           |
| 地積  |            |           |         |                | 165.02 m <sup>2</sup> |
| 坪数  |            |           |         |                | 49.91 坪               |

| 地番  | 23 協力地     |           |         |                |                      |
|-----|------------|-----------|---------|----------------|----------------------|
| 測点  | Xn         | Yn        | ΔX      | ΔX×Yn          | 距離                   |
| 876 | -85789.298 | 21081.654 | -2.452  | -51691.970408  | 5.24                 |
| 955 | -85793.416 | 21078.312 | -13.494 | -284430.742128 | 15.15                |
| 954 | -85802.792 | 21090.219 | -6.091  | -126562.404219 | 3.96                 |
| 183 | -85799.417 | 21092.304 | 5.224   | 110186.196096  | 2.70                 |
| 169 | -85797.568 | 21090.324 | 7.827   | 165073.965948  | 9.39                 |
| 187 | -85791.590 | 21083.070 | 6.894   | 139232.594280  | 0.80                 |
| 169 | -85790.964 | 21083.577 | 2.292   | 48333.558484   | 2.62                 |
| 倍面積 |            |           |         |                | 131.199083           |
| 面積  |            |           |         |                | 65.5990265           |
| 地積  |            |           |         |                | 65.60 m <sup>2</sup> |
| 坪数  |            |           |         |                | 19.84 坪              |

| 地番  | 12 未利用地1   |           |        |                |                      |
|-----|------------|-----------|--------|----------------|----------------------|
| 測点  | Xn         | Yn        | ΔX     | ΔX×Yn          | 距離                   |
| 836 | -85770.203 | 21073.092 | -2.718 | -57171.271466  | 0.67                 |
| 670 | -85769.715 | 21073.649 | 2.954  | 62251.263746   | 3.67                 |
| 671 | -85767.249 | 21076.274 | 3.727  | 78561.273198   | 2.37                 |
| 841 | -85766.988 | 21078.288 | 6.079  | 107056.624752  | 7.53                 |
| 843 | -85762.170 | 21071.788 | -1.014 | -21366.794046  | 5.67                 |
| 836 | -85767.002 | 21069.016 | -8.083 | -169247.405628 | 5.17                 |
| 倍面積 |            |           |        |                | 73.690656            |
| 面積  |            |           |        |                | 36.8453280           |
| 地積  |            |           |        |                | 36.84 m <sup>2</sup> |
| 坪数  |            |           |        |                | 11.14 坪              |

<